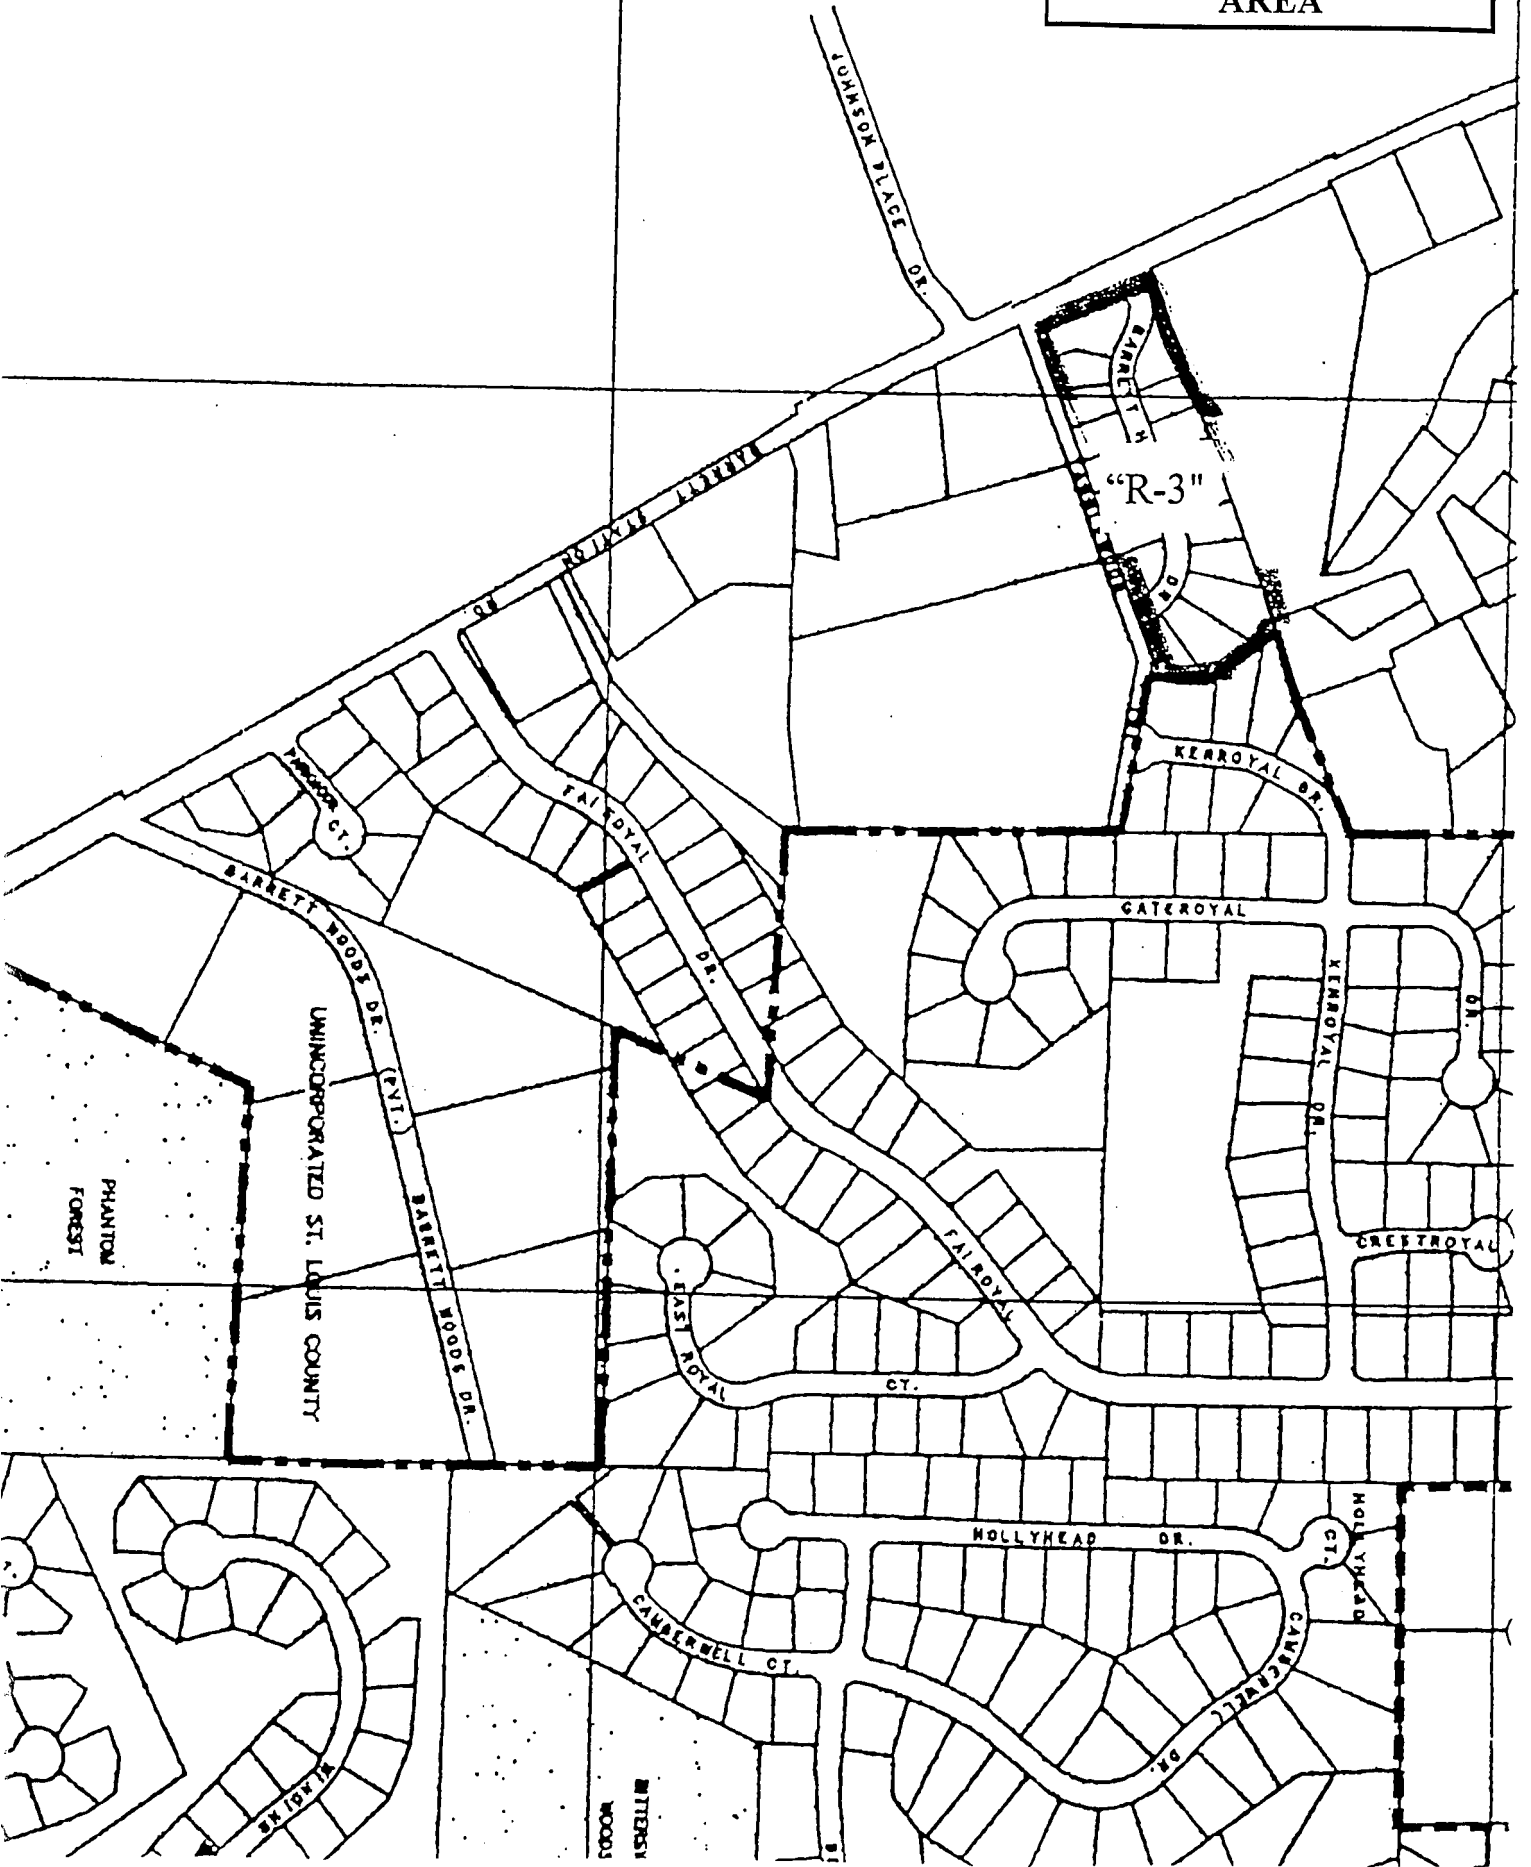


EXHIBIT "A"  
BARRETT HEIGHTS  
PLAT I ANNEXATION  
AREA



**EXHIBIT "B"**  
**BARRETT HEIGHTS**  
**PLAT I ANNEXATION**  
**AREA**

**LEGAL DESCRIPTION**

**Barrett Heights, Plat #1 Annexation Area**

A tract of land in Barrett Heights Plat 1 as recorded in Book 337, Page 27, of the St. Louis County Recorder's Office, being part of Lot 3 of the Jones & Harriet Bassett Farm in Section 33, Township 45 North, Range 5 East, St. Louis County, Missouri, more particularly described as follows:

Beginning at the most westerly corner of Lot 1 of said Barrett Heights Plat 1; thence N69°03'17"E along the north line of said subdivision 754.24 feet to the most northerly corner of Lot 8 of said subdivision; thence, S36°52'02"E along the easterly line of Lots 8 and 9 of said subdivision 179.13 feet to the most northerly corner of Lot 10 of said subdivision; thence S03°56'52"W, 154.96 feet to the south line of said subdivision; thence, along said south line N86°03'08"W, 45.21 feet, and S73°05'04"W, 349.14 feet, and S69°03'17"W, 328.94 feet to the west line of Barrett Station Road; thence N25°10'42"W, 270.00 feet to the point of beginning. Containing in all 4.9 acres more or less.

The foregoing land description has been prepared from record information and does not represent an actual survey of the land.



*L. H. Attebery* 1-21-99  
\_\_\_\_\_  
L. H. Attebery, MoRCS 1550