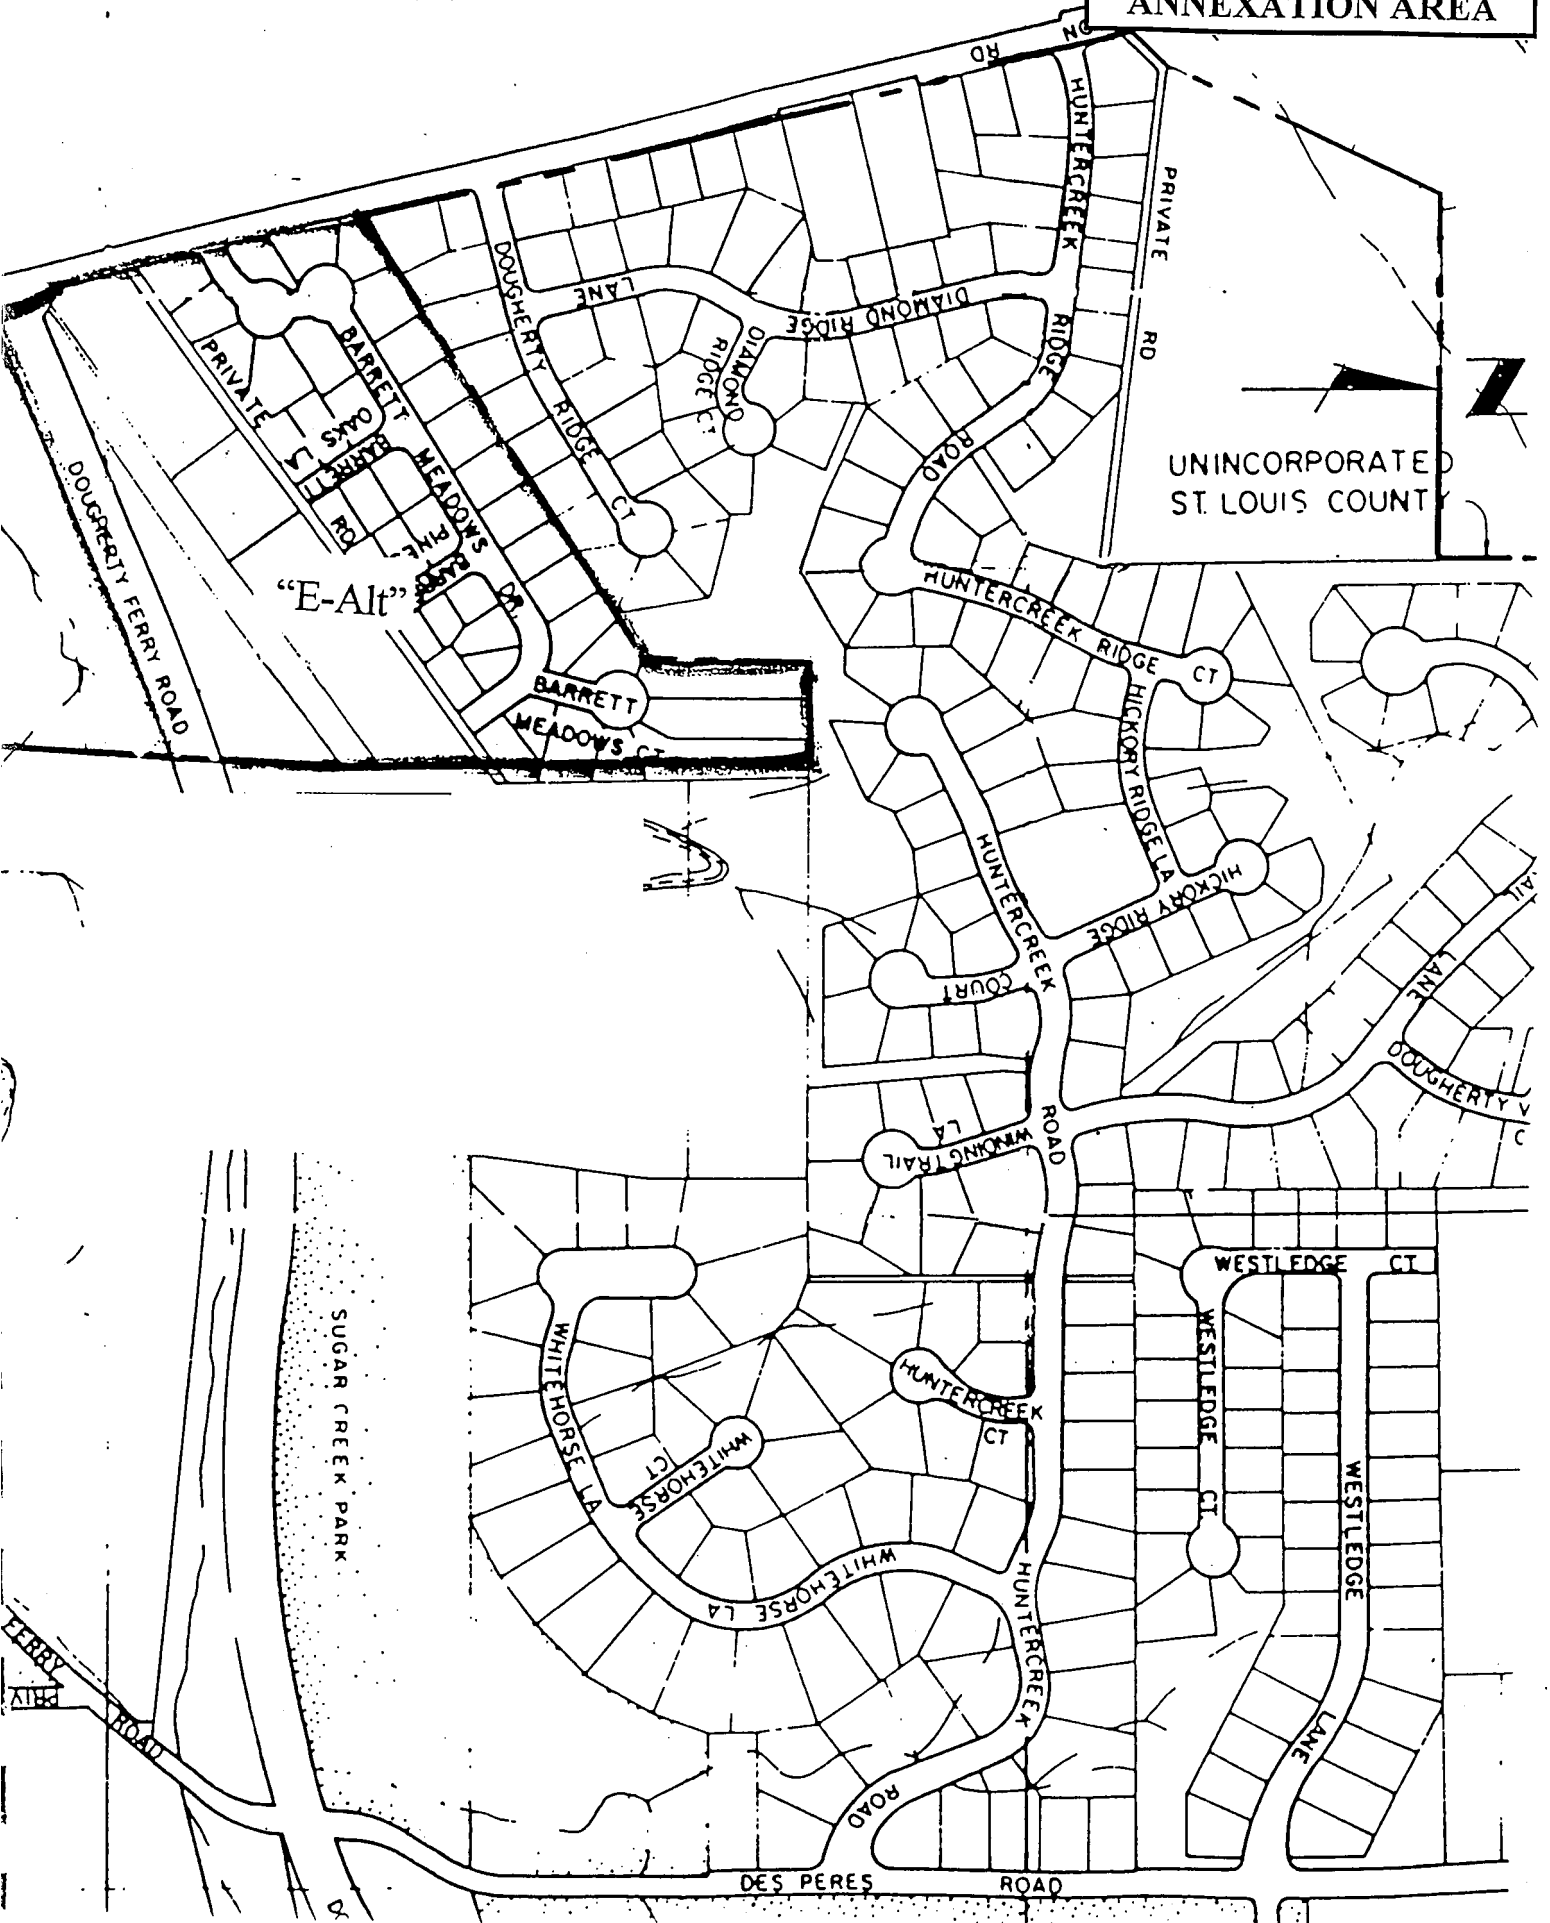


EXHIBIT "A"  
BARRETT MEADOWS  
ANNEXATION AREA



**EXHIBIT "B"**  
**BARRETT MEADOWS**  
**ANNEXATION AREA**

**LEGAL DESCRIPTION**

**Barrett Meadows Annexation Area**

Part of Barrett Meadows as recorded in Book 317, Page 7 of the St. Louis County Recorder's office and other land all being part of Lots 6, 7 and 8 of the Richard Lowe Estate in U.S. Survey 1928, Township 44 North, Range 5 East, St. Louis County, Missouri, more particularly described as follows:

Beginning at the intersection of Barrett Station Road (82'W) and the north line of Barrett Meadows; thence N61°41'11"E along said north line 1062.10 feet; thence N00°09'26"E, 330.83 feet; thence S89°13'11"E, 194.95 feet to the present Des Peres city limit line; thence southerly along the existing city limit line 1168 feet more or less to the South line of Dougherty Ferry Road; thence westerly along the south line of Dougherty Ferry 970 feet more or less to the east line of Barrett Station Road; thence northerly along the east line of Barrett Station Road 765 feet more or less to the point of beginning. Containing in all 22.7 acres more or less.

The foregoing land description has been prepared from record information and does not represent an actual survey of the land.



*L. H. Attebery* 1-21-99  
L. H. Attebery, MoRLS 1550